


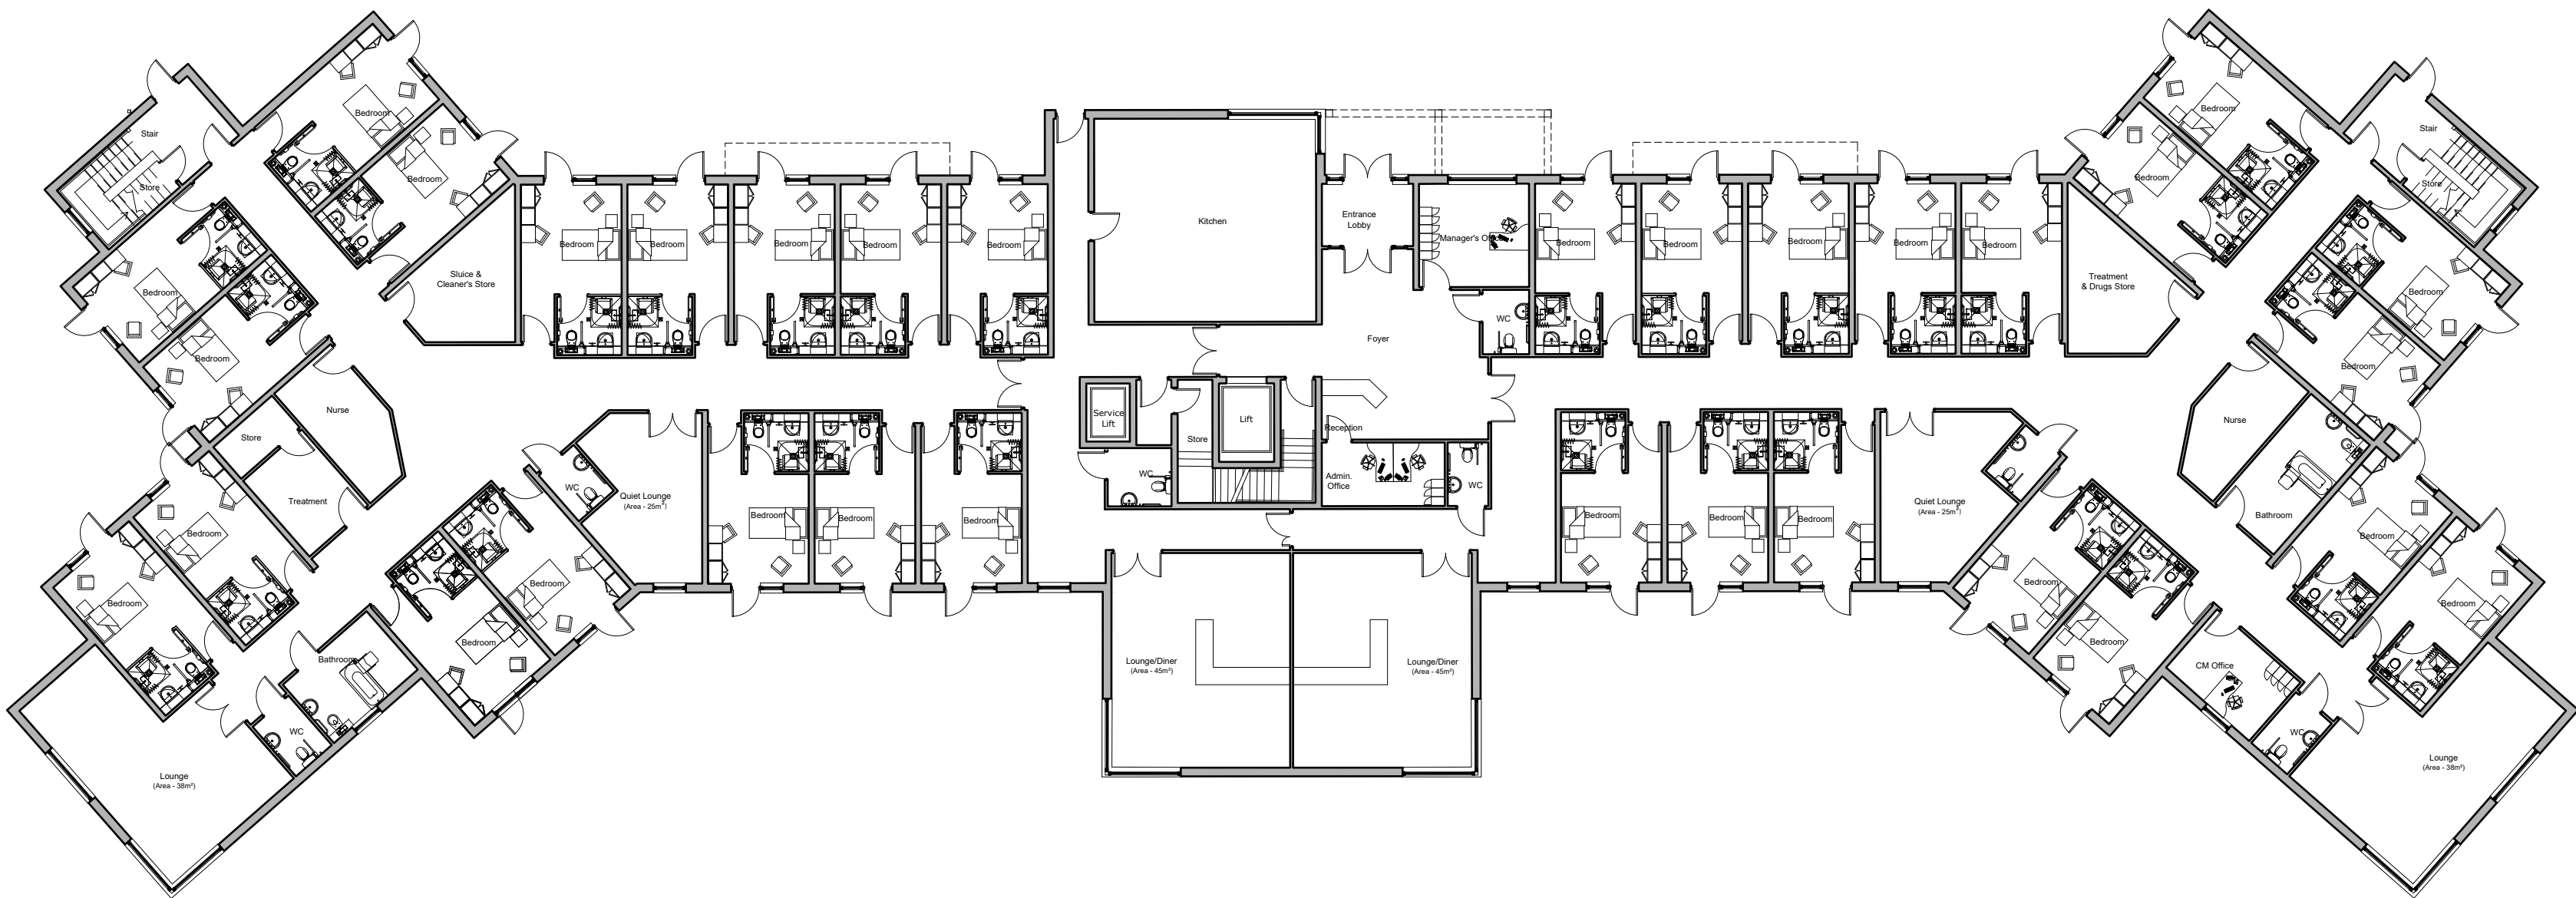

Proposed Ground Floor Plan
(Gross Internal Floor Area = 1511m²)

F	14/12/20	Layout Revised Further	GH	DS
E	15/09/20	Layout Revised Further	GH	DS
D	21/08/20	Scheme Revised	GH	DS
C	19/08/20	Parking Revised	GH	DS
B	06/08/20	Entrance Access and Parking Revised	GH	DS
A	30/07/20	Layout Revised	GH	DS
-	22/07/20	Original Drawing	GH	DS
Rev	Date	Revision Description	Drawn By	Approved By



Client

Project Information
Proposed Care Home, Imperial Park, Wills Way, Bristol

Drawing Title
Proposed Ground Floor Plan

A2 Scale
1:200

A3 Scale

Job Number
-

Drawing Number
GF-GA-A-00-1

Revision
F

Drawing Issue
FEASIBILITY

© Copyright 2015 Northstar