


NORTH EAST ELEVATION



SOUTH WEST ELEVATION



NORTH WEST ELEVATION

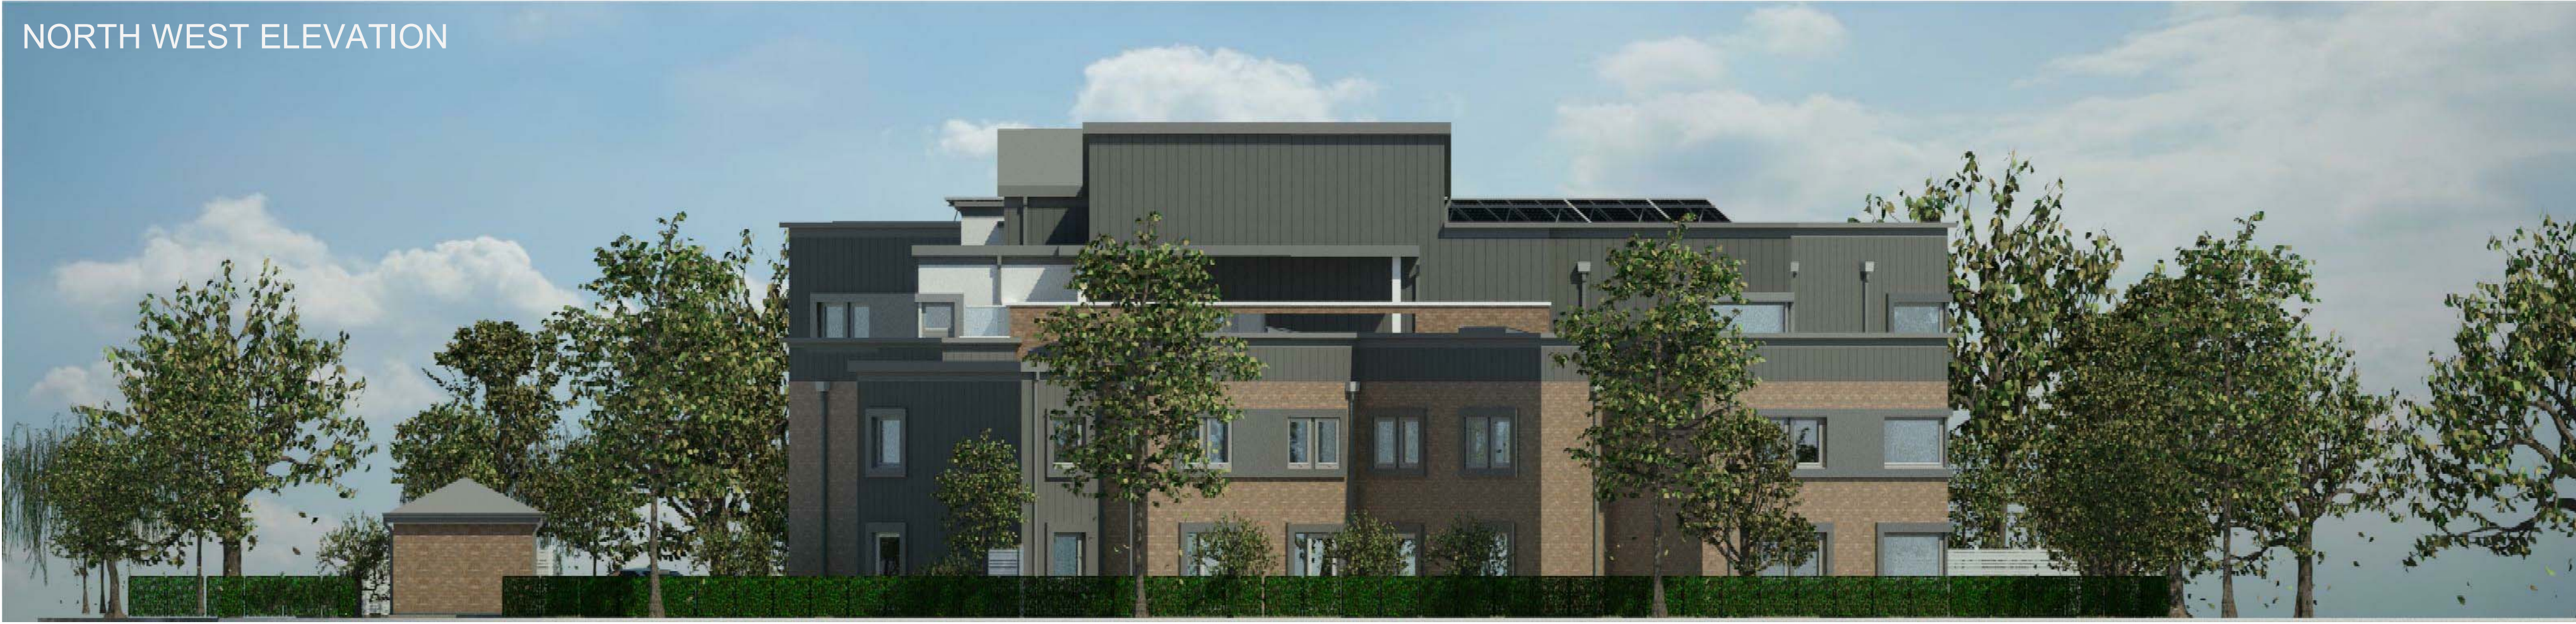

SOUTH EAST ELEVATION



Rev	Description		Date
Rev	Date	Revision Description	Drawn By
<div><div><div><div><div><div></div><div></div></div><div><div></div><div></div></div></div><div>northstar</div></div></div></div>			
Client	Cornerstone Healthcare Bristol Limited		
Project Information	Wills Way, Bristol		
Drawing Title	Elevations - Planning Issue		
A1 Scale	1 : 125	A3 Scale	
Job Number	Drawing Number		Revision
		EL-GA-A-00-01	
Drawing Issue			